



 


 


- Legend**
-  Bank of removable seats
 -  Individual seat allocation
 -  Aisle point
 -  DMX point
 -  Specialty Outlet allocation
 -  3 Phase power outlet
 -  Fire House at Risk

 

Project Cooling Performance
Arts Centre

Location 11, Malpas St., Gillingham

Project ID 00109

Scale 1:50
Sheet No. B1A


Floor Plan



- Legend**
- Mechanical Ducting
 - Horizontal/Vertical bar
 - ETC Source 4
 - Battery at Floor with Beam Over
 - Chromal Absorption
 - Hrs
 - Cada
 - Human Light and Chromal Absorption





Catwalk Plan

 


Project Geodong Performing Arts Centre
 11, Midong St., Gyeonggi
 Designer: GTHC
 Architect: Gyeonggi Institute of Architecture & Urban Planning
 Project No.: 001019
 Scale: 1:50
 Drawing No.: B2A
 Date: 02/09/23

Copyright © 2023 GTHC. All rights reserved.

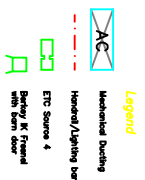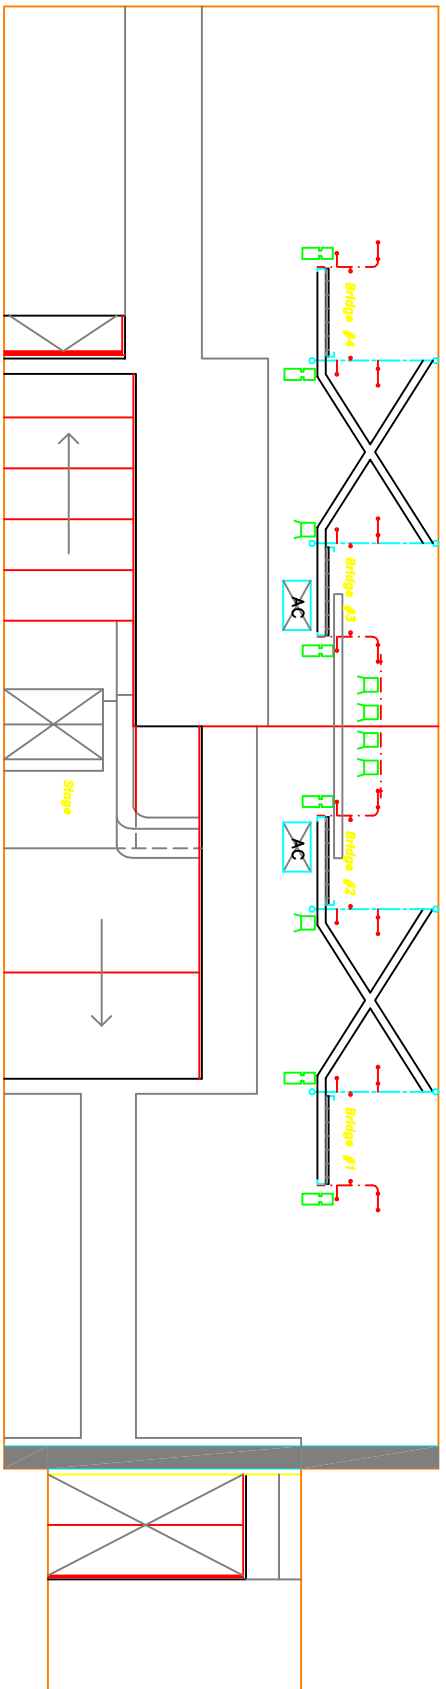

Section A-A
 Ducting removed for clarity

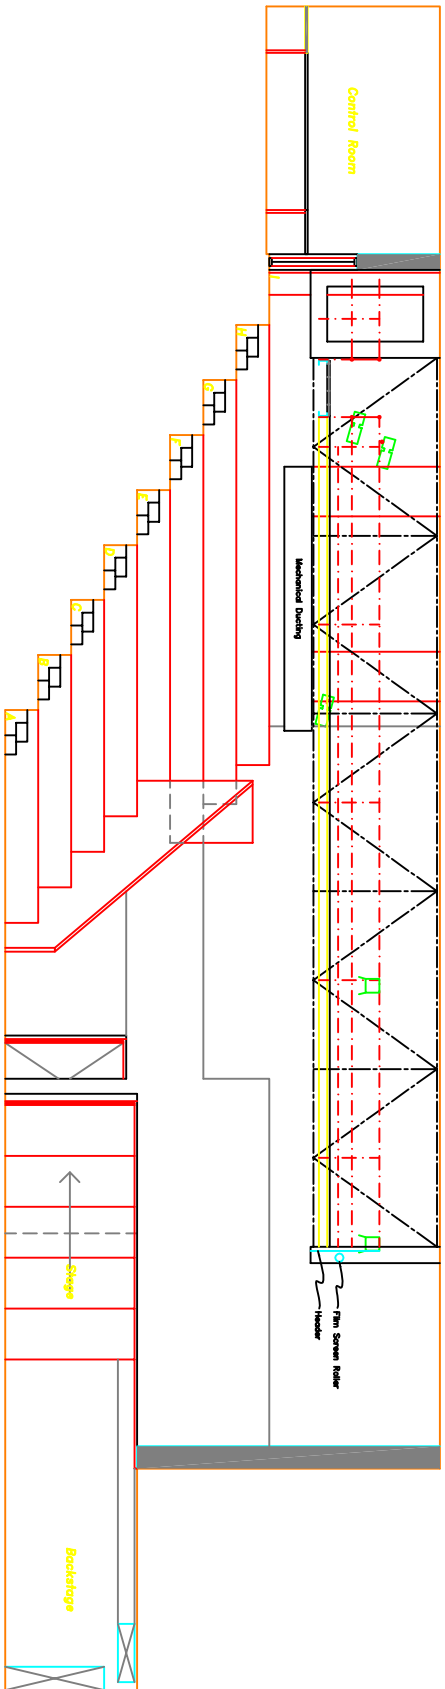

Section B-B

Project	Geology Performing Arts Centre
Location	11, Midway St., Guelph
Client	GTAC
Architect	Lawson Architecture
Discipline	Mechanical
Project No.	00109
Scale	1:50
Date	24/09/09
Drawn by	BZA