


- Legend**
- Removable Seat

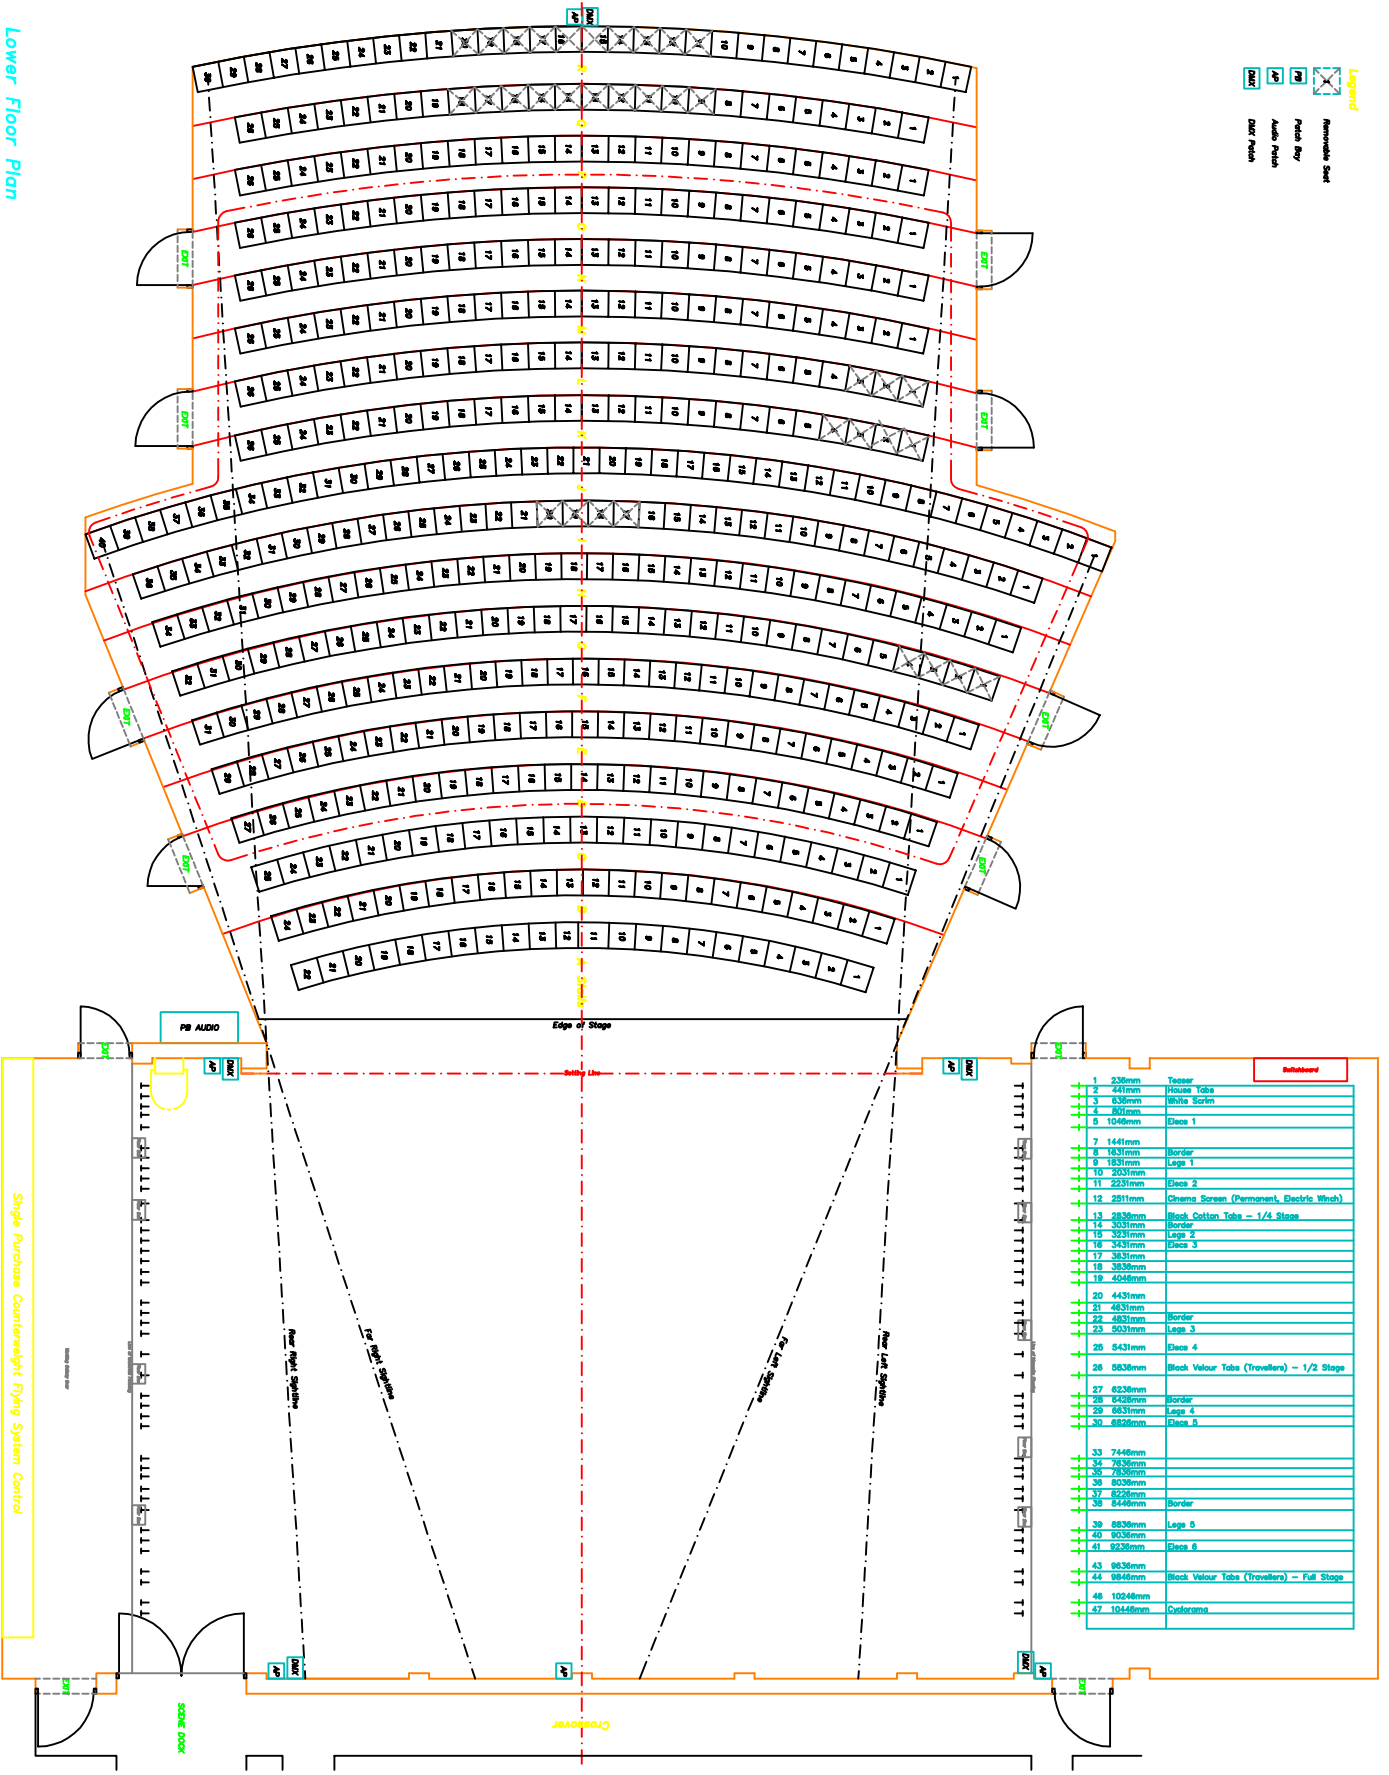

Item No.	Dimensions	Description




